



# Natomas Town Center

NEC Del Paso Rd & E. Commerce Pkwy

Retail | For Lease

**CBRE**


## Natomas Town Center

2701 -2861 Del Paso Road | Sacramento, CA 95835

# Property Highlights

## Grocery Anchored Center

- ±130,000 SF Neighborhood Center
- Center has over 2 Million visits each year
- Easy access from both Interstate 80 and Interstate 5 freeways
- Upscale “Town Center” design
- Major development coming to the area in the Metro Air Park including an ±800,000 SF Amazon warehouse
- Across from Lewis-developed Homecoming at Creekside Natomas, a 570-unit apartment community
- Part of Lewis-developed Creekside Natomas Master Planned Community

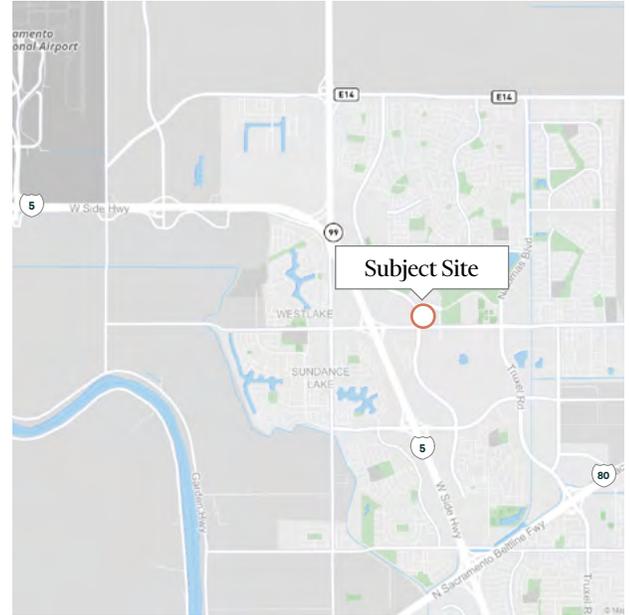


## 2023 Estimated Demographics - 2 Miles



# Site Plan

Not to scale. All dimensions are estimated.

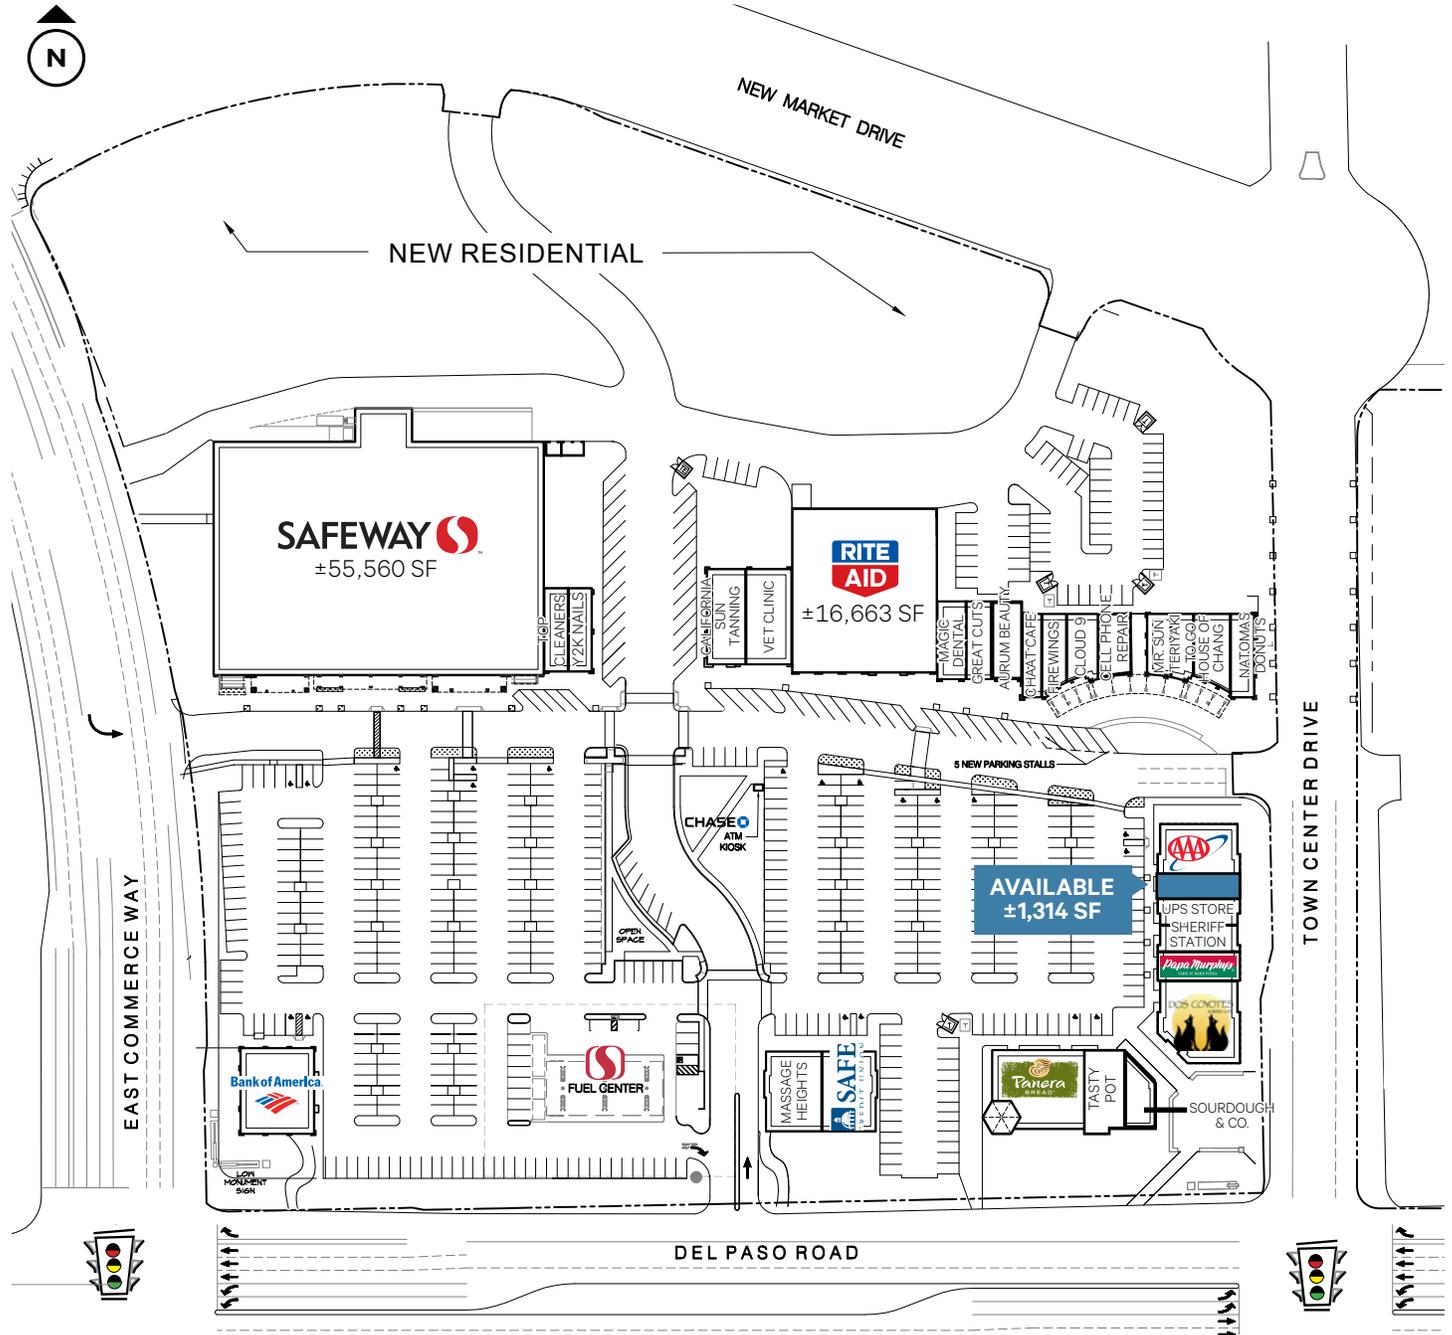

Offered by Lewis Operating Corp., a licensed real estate broker DRE License #1252241

Another Premier Development By  
**Lewis Retail Centers**  
A Member of the Lewis Group of Companies



# Natomas Town Center

2701 -2861 Del Paso Road | Sacramento, CA 95835

# For Lease



## Contact Us

### Chris Campbell

Executive Vice President  
+1 916 446 8760  
chris.campbell@cbre.com  
Lic. 01204114

### Jason Read

Senior Vice President  
+1 916 446 8273  
jason.read@cbre.com  
Lic. 01341972

### Scott Carruth

Senior Vice President  
+1 916 446 8717  
scott.carruth@cbre.com  
Lic. 01372285

© 2023 CBRE, Inc. All rights reserved. This information has been obtained from sources believed reliable, but has not been verified for accuracy or completeness. You should conduct a careful, independent investigation of the property and verify all information. Any reliance on this information is solely at your own risk. CBRE and the CBRE logo are service marks of CBRE, Inc. All other marks displayed on this document are the property of their respective owners, and the use of such logos does not imply any affiliation with or endorsement of CBRE. Photos herein are the property of their respective owners. Use of these images without the express written consent of the owner is prohibited.